

CITY OF CEDARVILLE, ARKANSAS

Resolution No. 2021-09-21-01

A RESOLUTION AUTHORIZING THE SUBMITTAL OF AN APPLICATION FOR ACEDP GRANT FUNDS TO THE STATE OF ARKANSAS FOR A WATERLINE EXTENSION FOR THE CEDARVILLE WATERWORKS TO SERVE CITIZENS WITHOUT CITY WATER.

WHEREAS. Cedarville is applying for funds through the Arkansas Community and Economic Development Program, and

WHEREAS: It is necessary that certain conditions be met as part of the application requirements; and

WHEREAS, Cedarville has, or will, conduct a public hearing and has an active Citizen Participation Plan/Community Development Plan, and as part of the application process has received and considered comments on community development and housing needs, and proposed activities; and


WHEREAS: As a result of the Community Development Planning activities; Cedarville has identified and prioritized the community development and housing needs.

THEREFORE, BE IT RESOLVED BY THE CITY COUNCIL OF THE CITY OF CEDARVILLE, ARKANSAS, AS FOLLOWS:

SECTION 1: The Mayor is hereby authorized to submit an application to the State of Arkansas for grant funds, under the Community Development provisions of the Arkansas Community and Economic Development Program, and to expend funds to accomplish such community development activities, if the grant is awarded.


PASSED AND APPROVED THIS 21st DAY OF SEPTEMBER 2021

APPROVED:

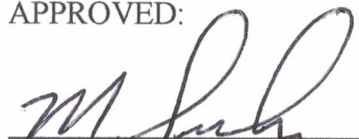
MAYOR

ATTESTED


RECORDER/TREASURER

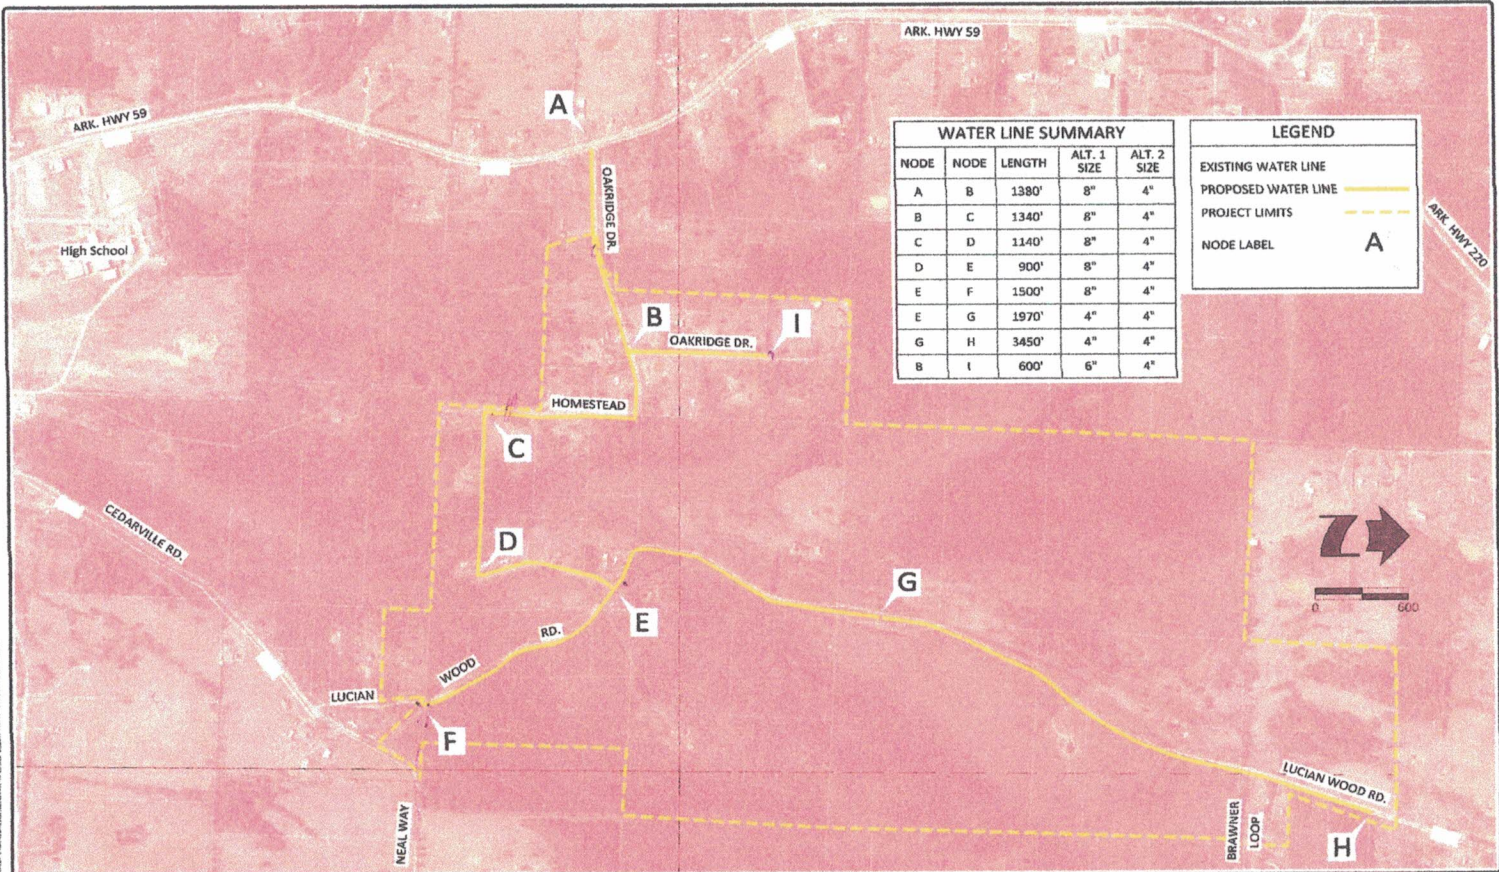

WATER LINE SUMMARY				
NODE	NODE	LENGTH	ALT. 1 SIZE	ALT. 2 SIZE
A	B	1380'	8"	4"
B	C	1340'	8"	4"
C	D	1140'	8"	4"
D	E	900'	8"	4"
E	F	1900'	8"	4"
E	G	1970'	4"	4"
G	H	3450'	4"	4"
B	I	600'	6"	4"

LEGEND	
EXISTING WATER LINE	
PROPOSED WATER LINE	
PROJECT LIMITS	
NODE LABEL	A

NO.	BY	DATE

Neal Morrison Consulting, LLC
 4000 Blue Hole Road
 Rudy, AR 72952 478-459-2427

Drawn By JTM	Ver-Bid Drawn JTM
Approved By JTM	Hydrographer/Designer 1" = 600'
Client CWA	Plotting Station 1
Date 03/23/2021	Drawn by Date 1
Project No.	Drawn by Name

WATER SYSTEM EXPANSION
 OAKRIDGE DRIVE, HOMESTEAD LANE AND
 LUCIAN WOOD ROAD
 Cederville Waterworks
 Crawford County, Arkansas

EXHIBIT 'B'
PROJECT LAYOUT
 Issued for Review

Sheet No. 1
1